

DRAWING INDEX

DRAWING NUMBER	DRAWING NAME	DRAWING REVISION
AV-E-00	INDEX SUMMARY PAGE	C
AV-E-01	MEETING/COLLABORATION SPACES (INDICATIVE)	C
AV-E-02	FLAT-FLOOR TEACHING SPACE (INDICATIVE)	C
AV-E-03	LECTURE THEATRE – SINGLE IMAGE (INDICATIVE)	C
AV-E-04	LECTURE THEATRE – DUAL IMAGE (INDICATIVE)	C

GENERAL NOTES

1. The AV integrator shall co-ordinate final power & data requirements including final locations
2. Unless specifically stated or advised otherwise, the LCD screens and projected images shall align to the middle of the room
3. Where possible, power & data shall be hidden or neatly aligned to other installed items to ensure general aesthetics are maintained


ANY DEVIATION FROM THE ABOVE AV STANDARD MUST BE APPROVED BY RMIT AV

C	ITS AVS 3.20 ISSUE	13 OCT 20	CS
B	ITS AVS 3.10 ISSUE	XX XXX 19	NK
A	ITS AVS 3.00 ISSUE	04 MAY 18	NK
REV	PURPOSE OF ISSUE	DATE	ISSUED BY




DRAWING DESCRIPTION:						
AV ELEVATION DRAWINGS INDEX SUMMARY PAGE						
PROJECT NAME						
RMIT AV STANDARDS						
DESIGNED	DRAWN	CHECKED	PROJECT REF NO	DOCUMENT REF NO	REV	
NK	NK	CS	AV STANDARD	AV-E-00	C	


PAPER SIZE	SCALE	SHEET
A1	NTS	1 OF 5

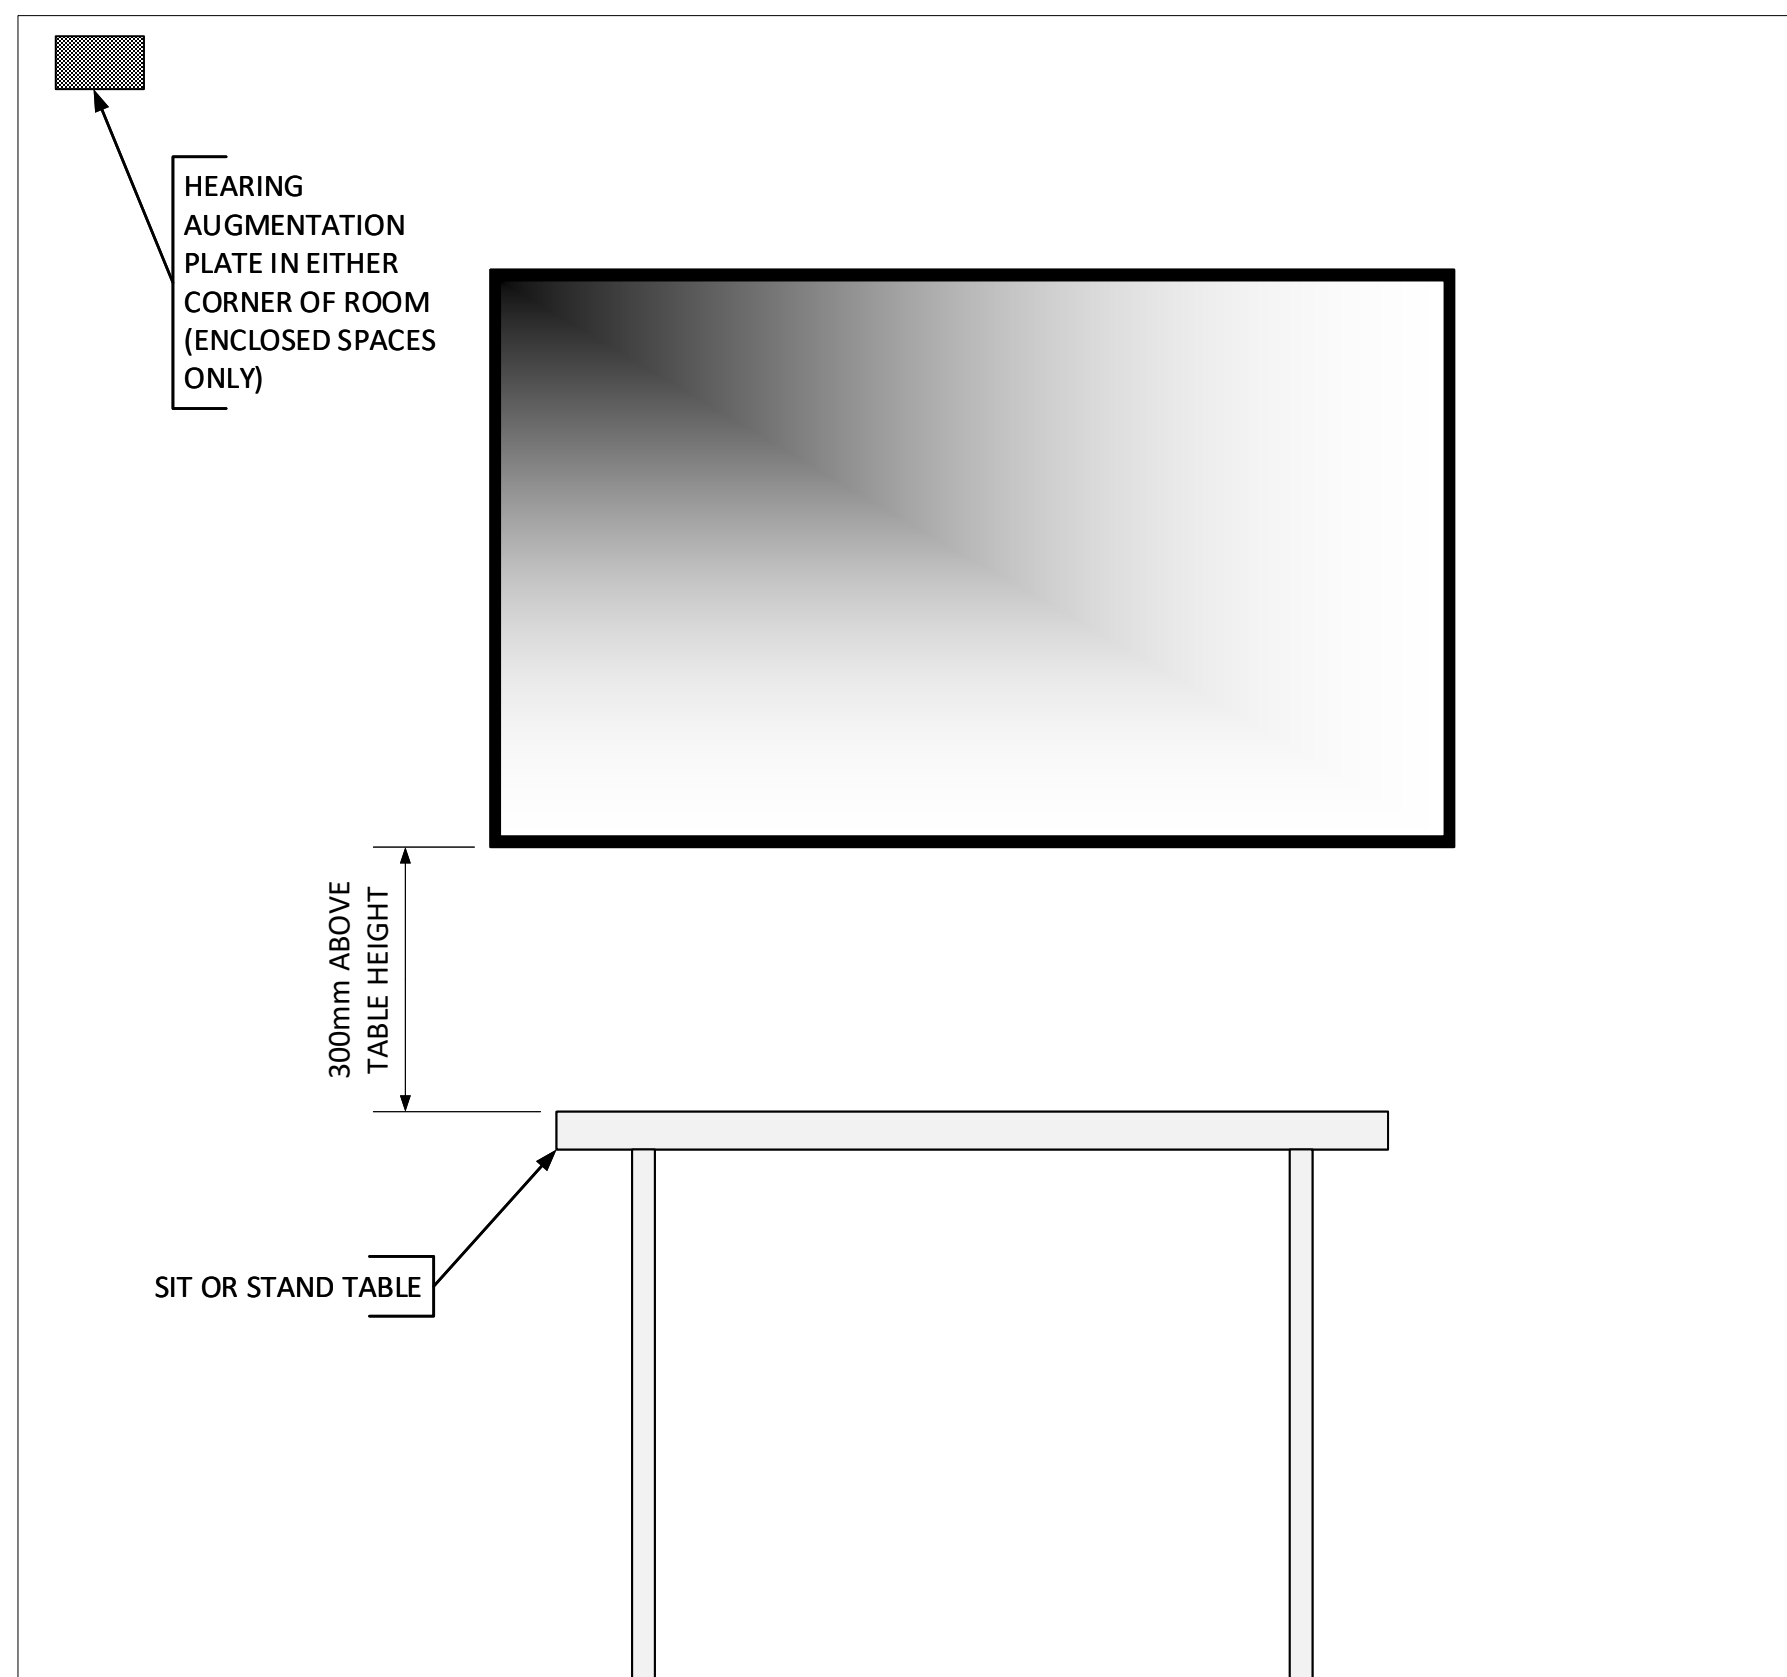


1 SMALL MEETING/COLLABORATION SPACE (OPEN PLAN OR ENCLOSED)
- NTS

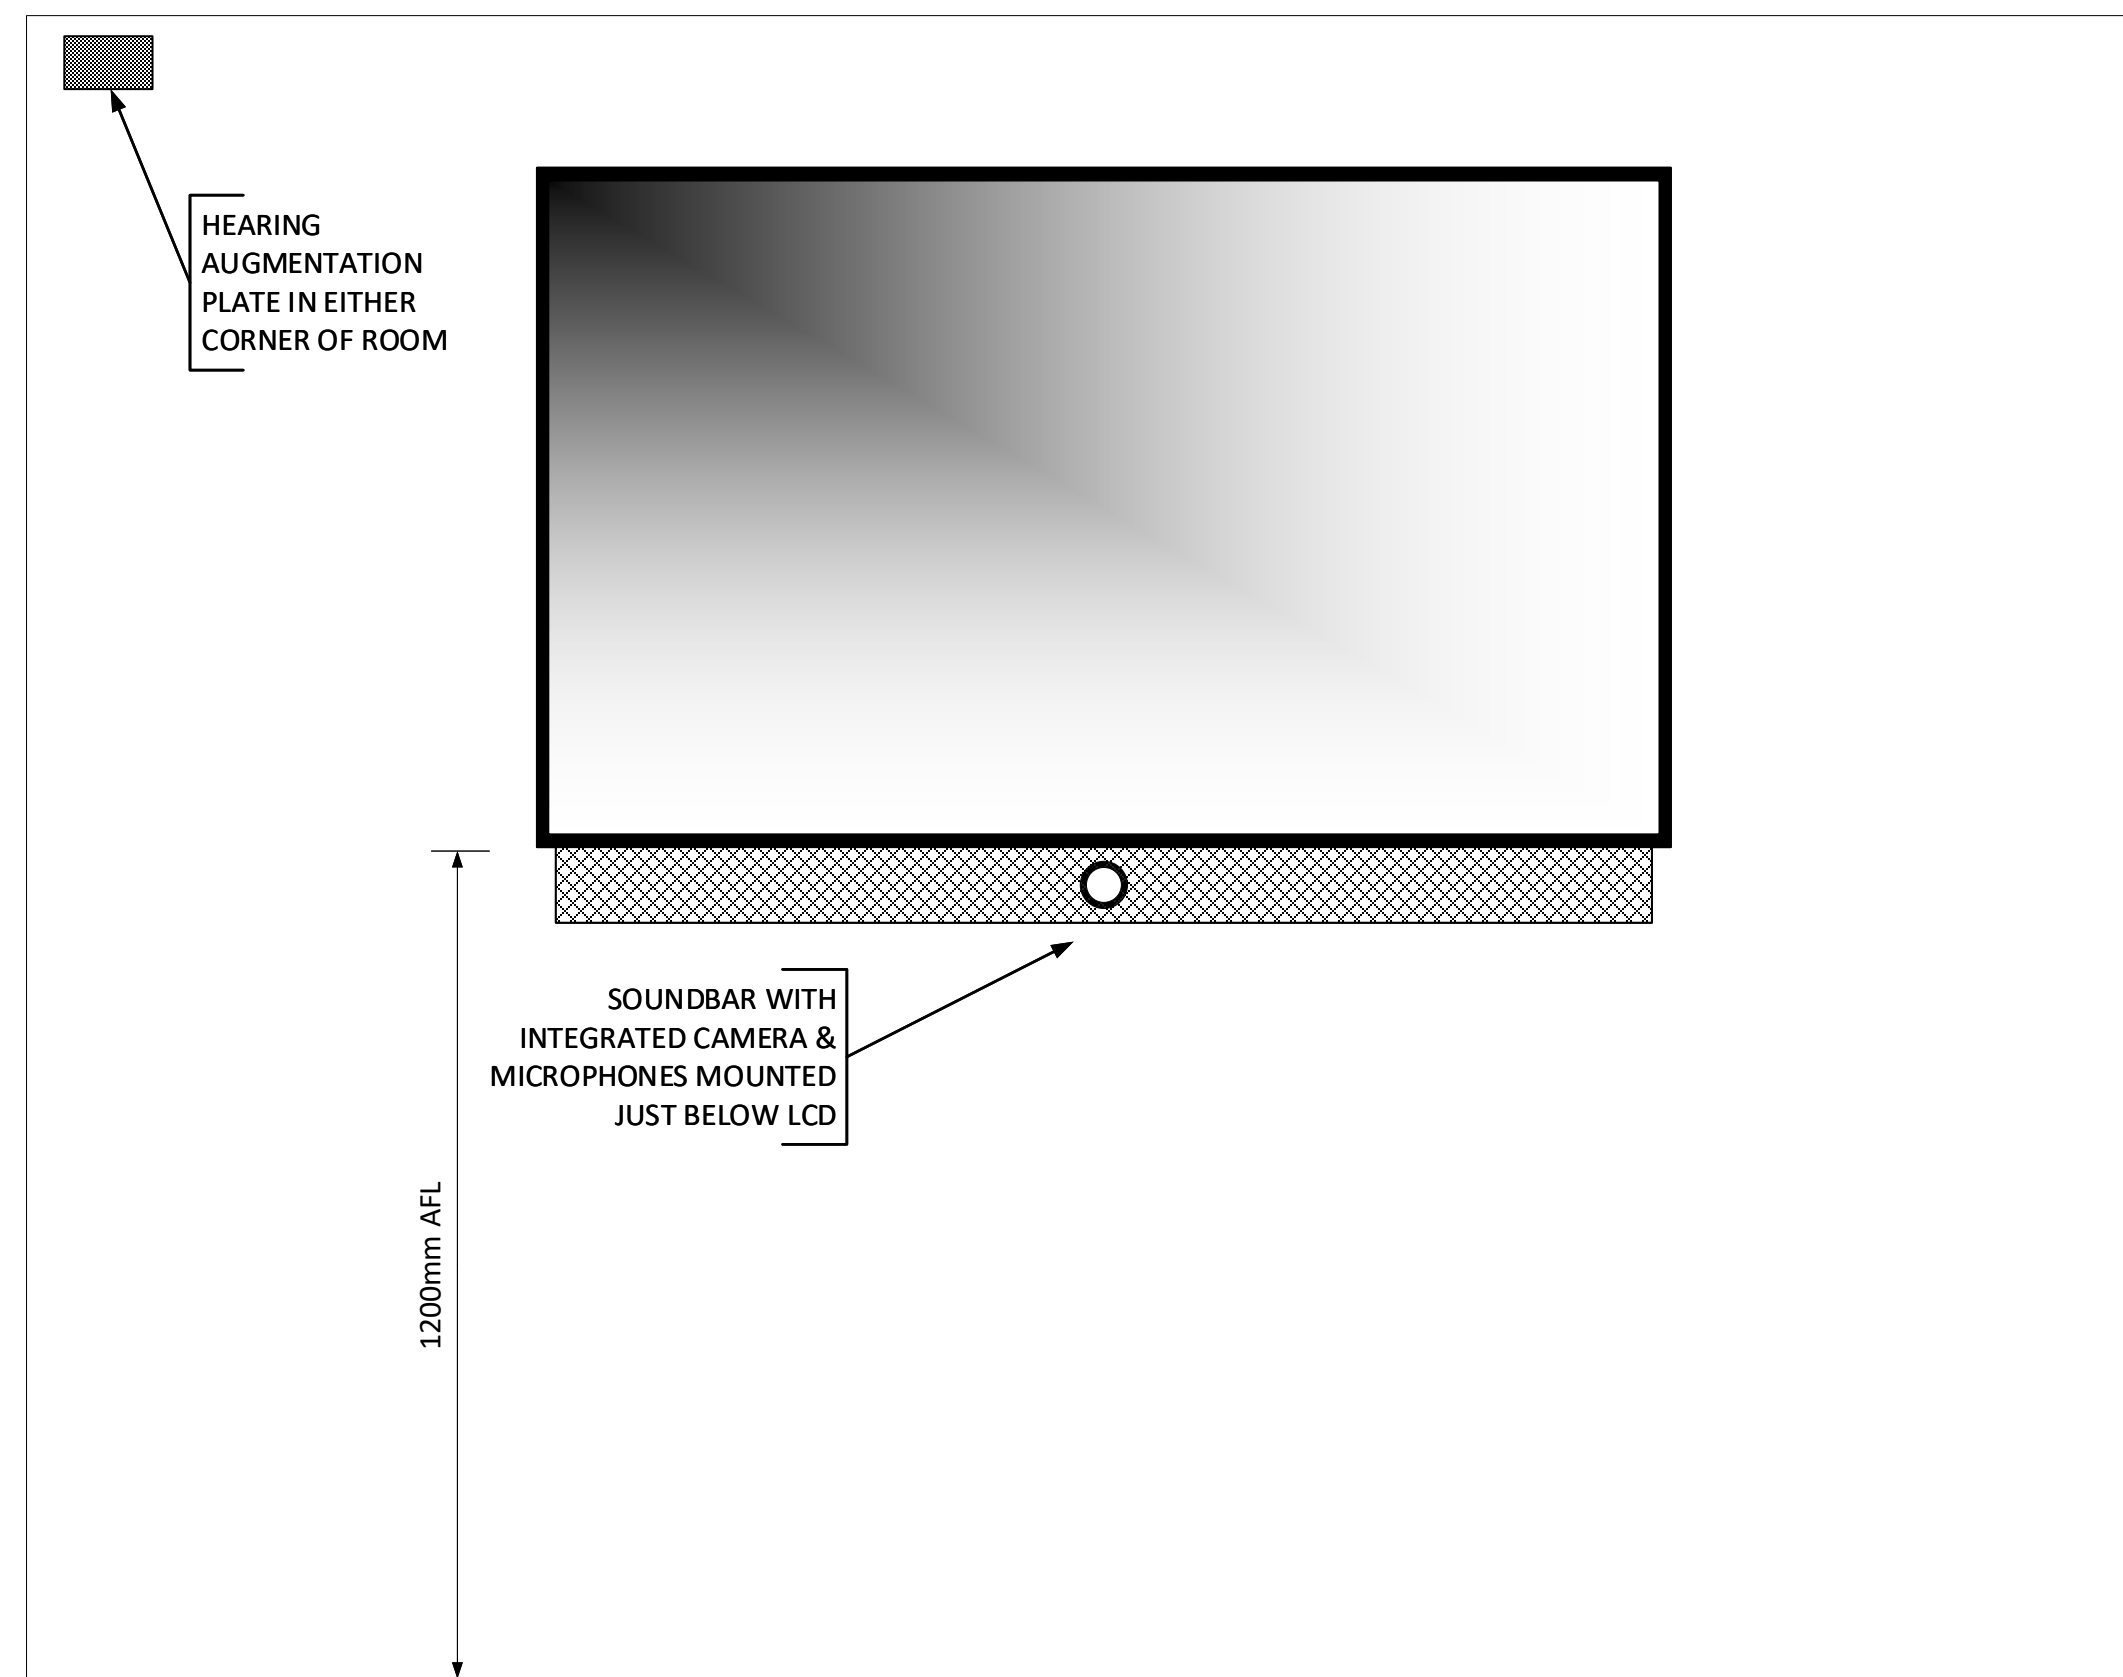

2 MEDIUM MEETING/COLLABORATION SPACE (ENCLOSED)
- NTS

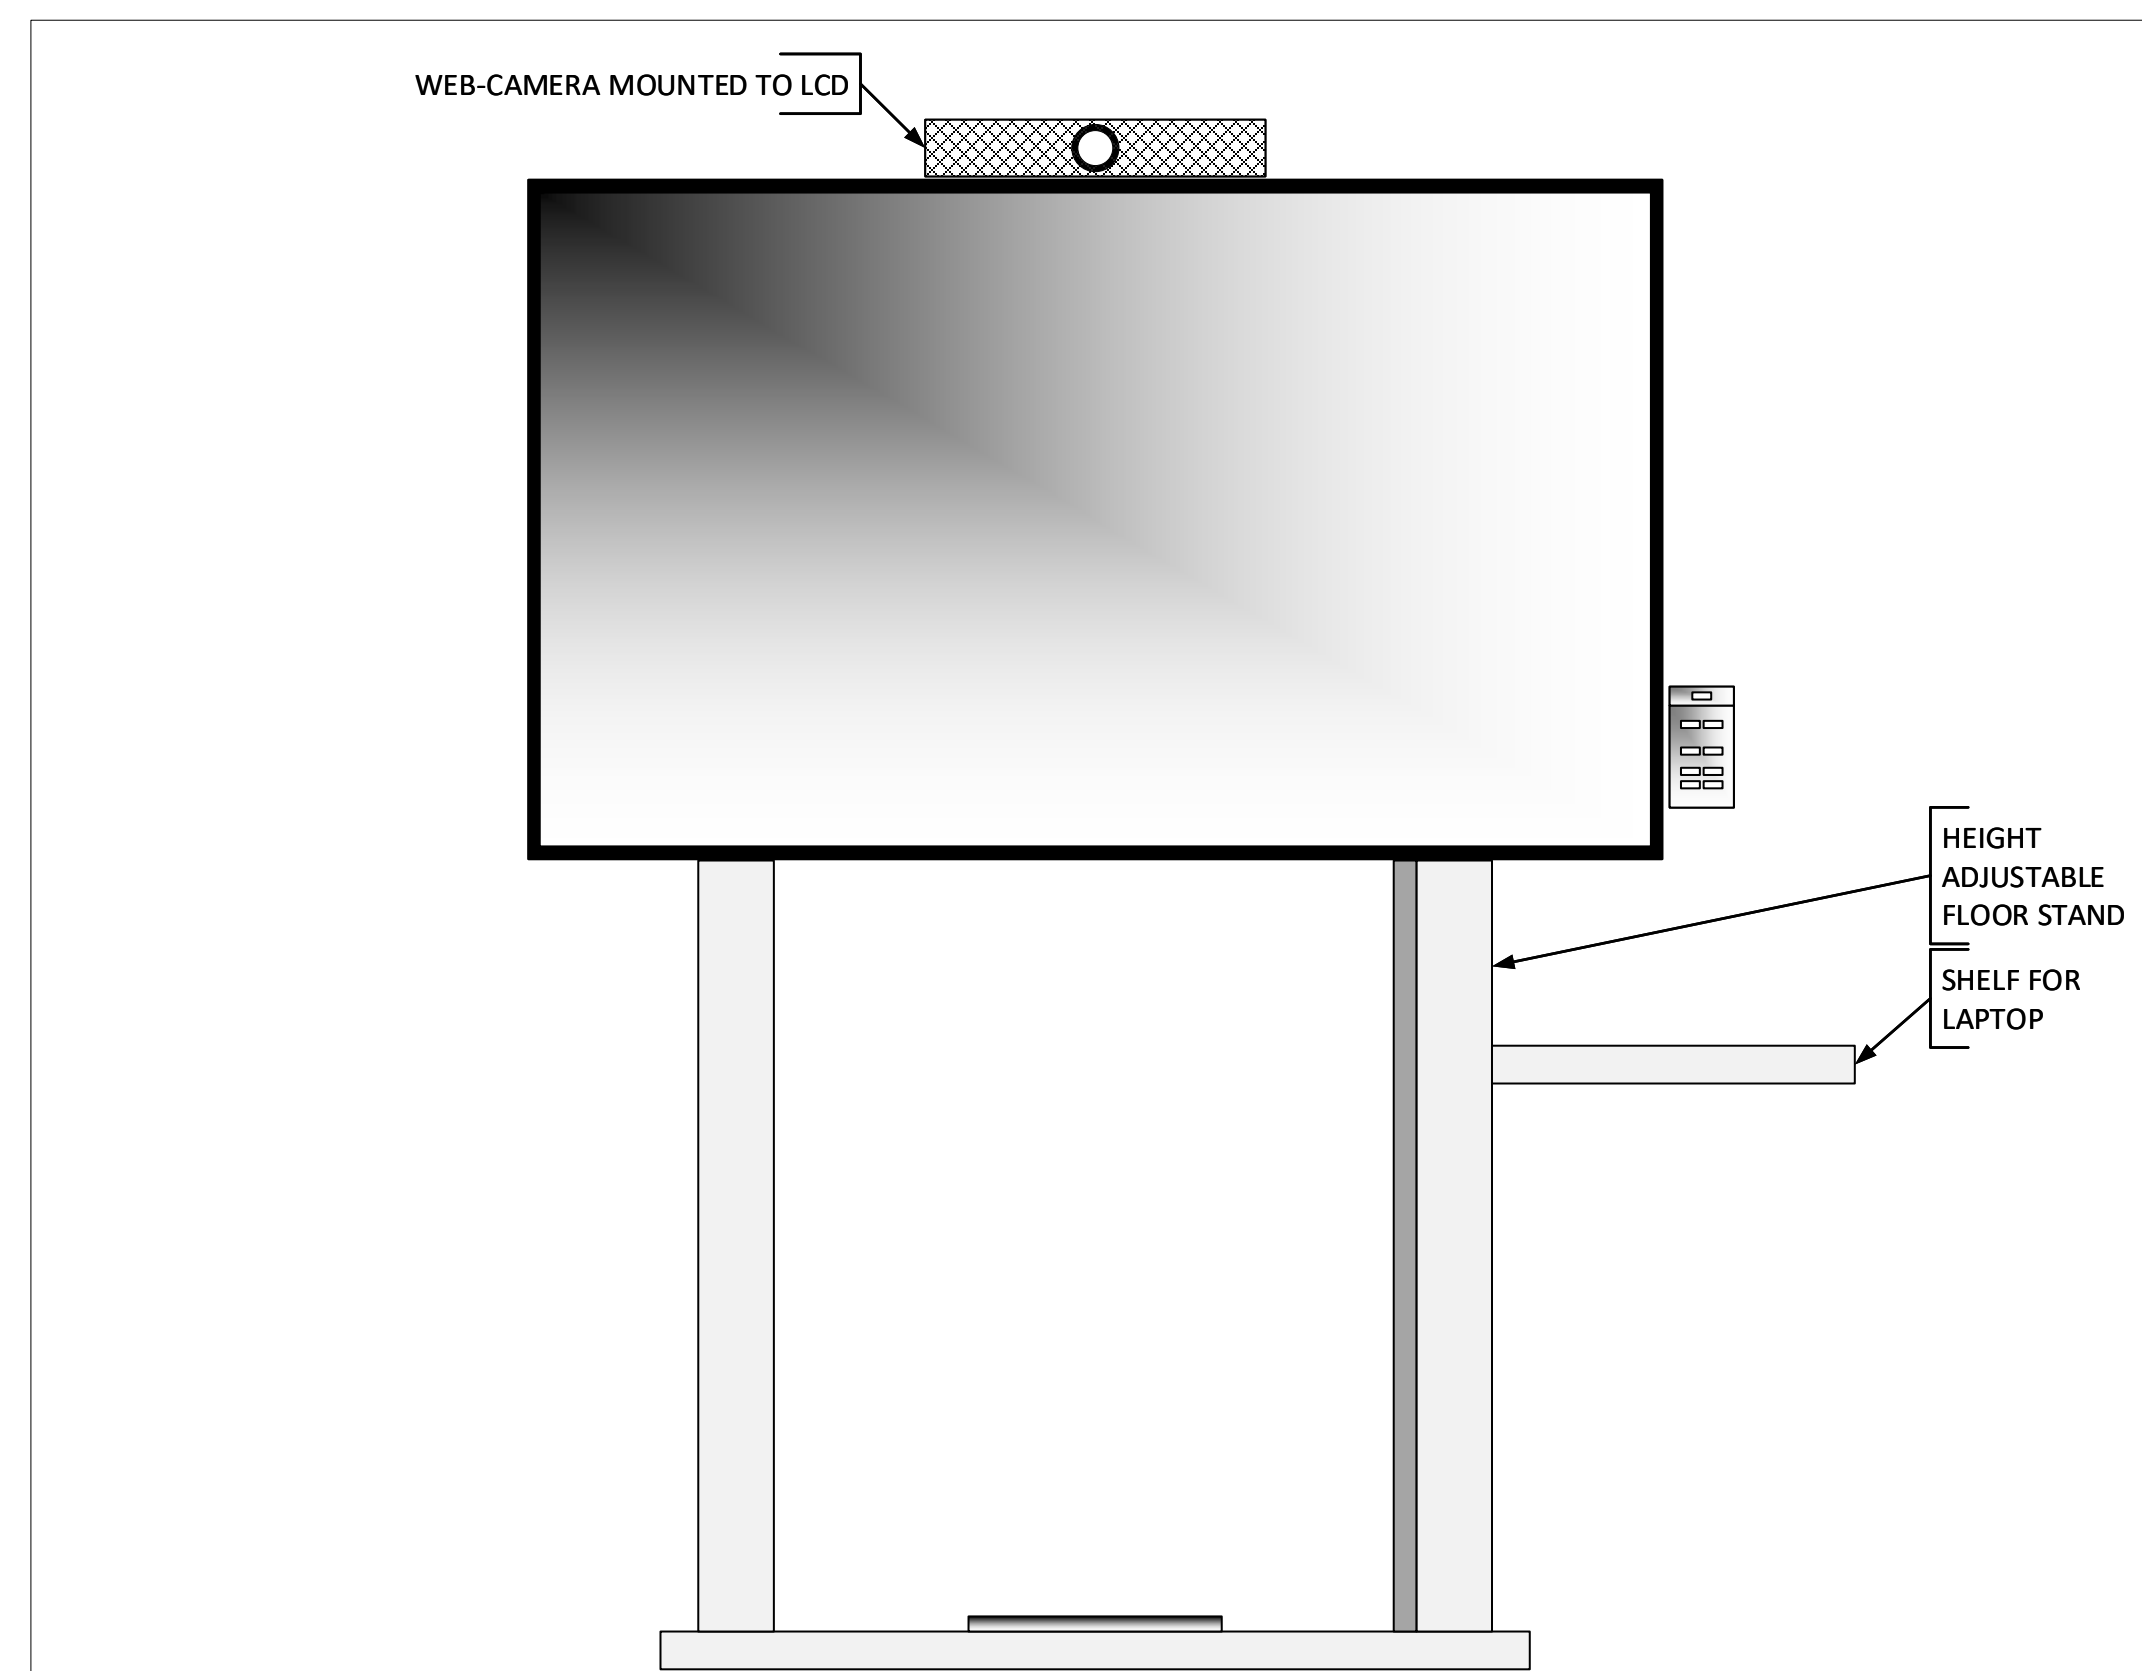

3 MEDIUM MEETING/COLLABORATION SPACE (OPEN PLAN)
- NTS

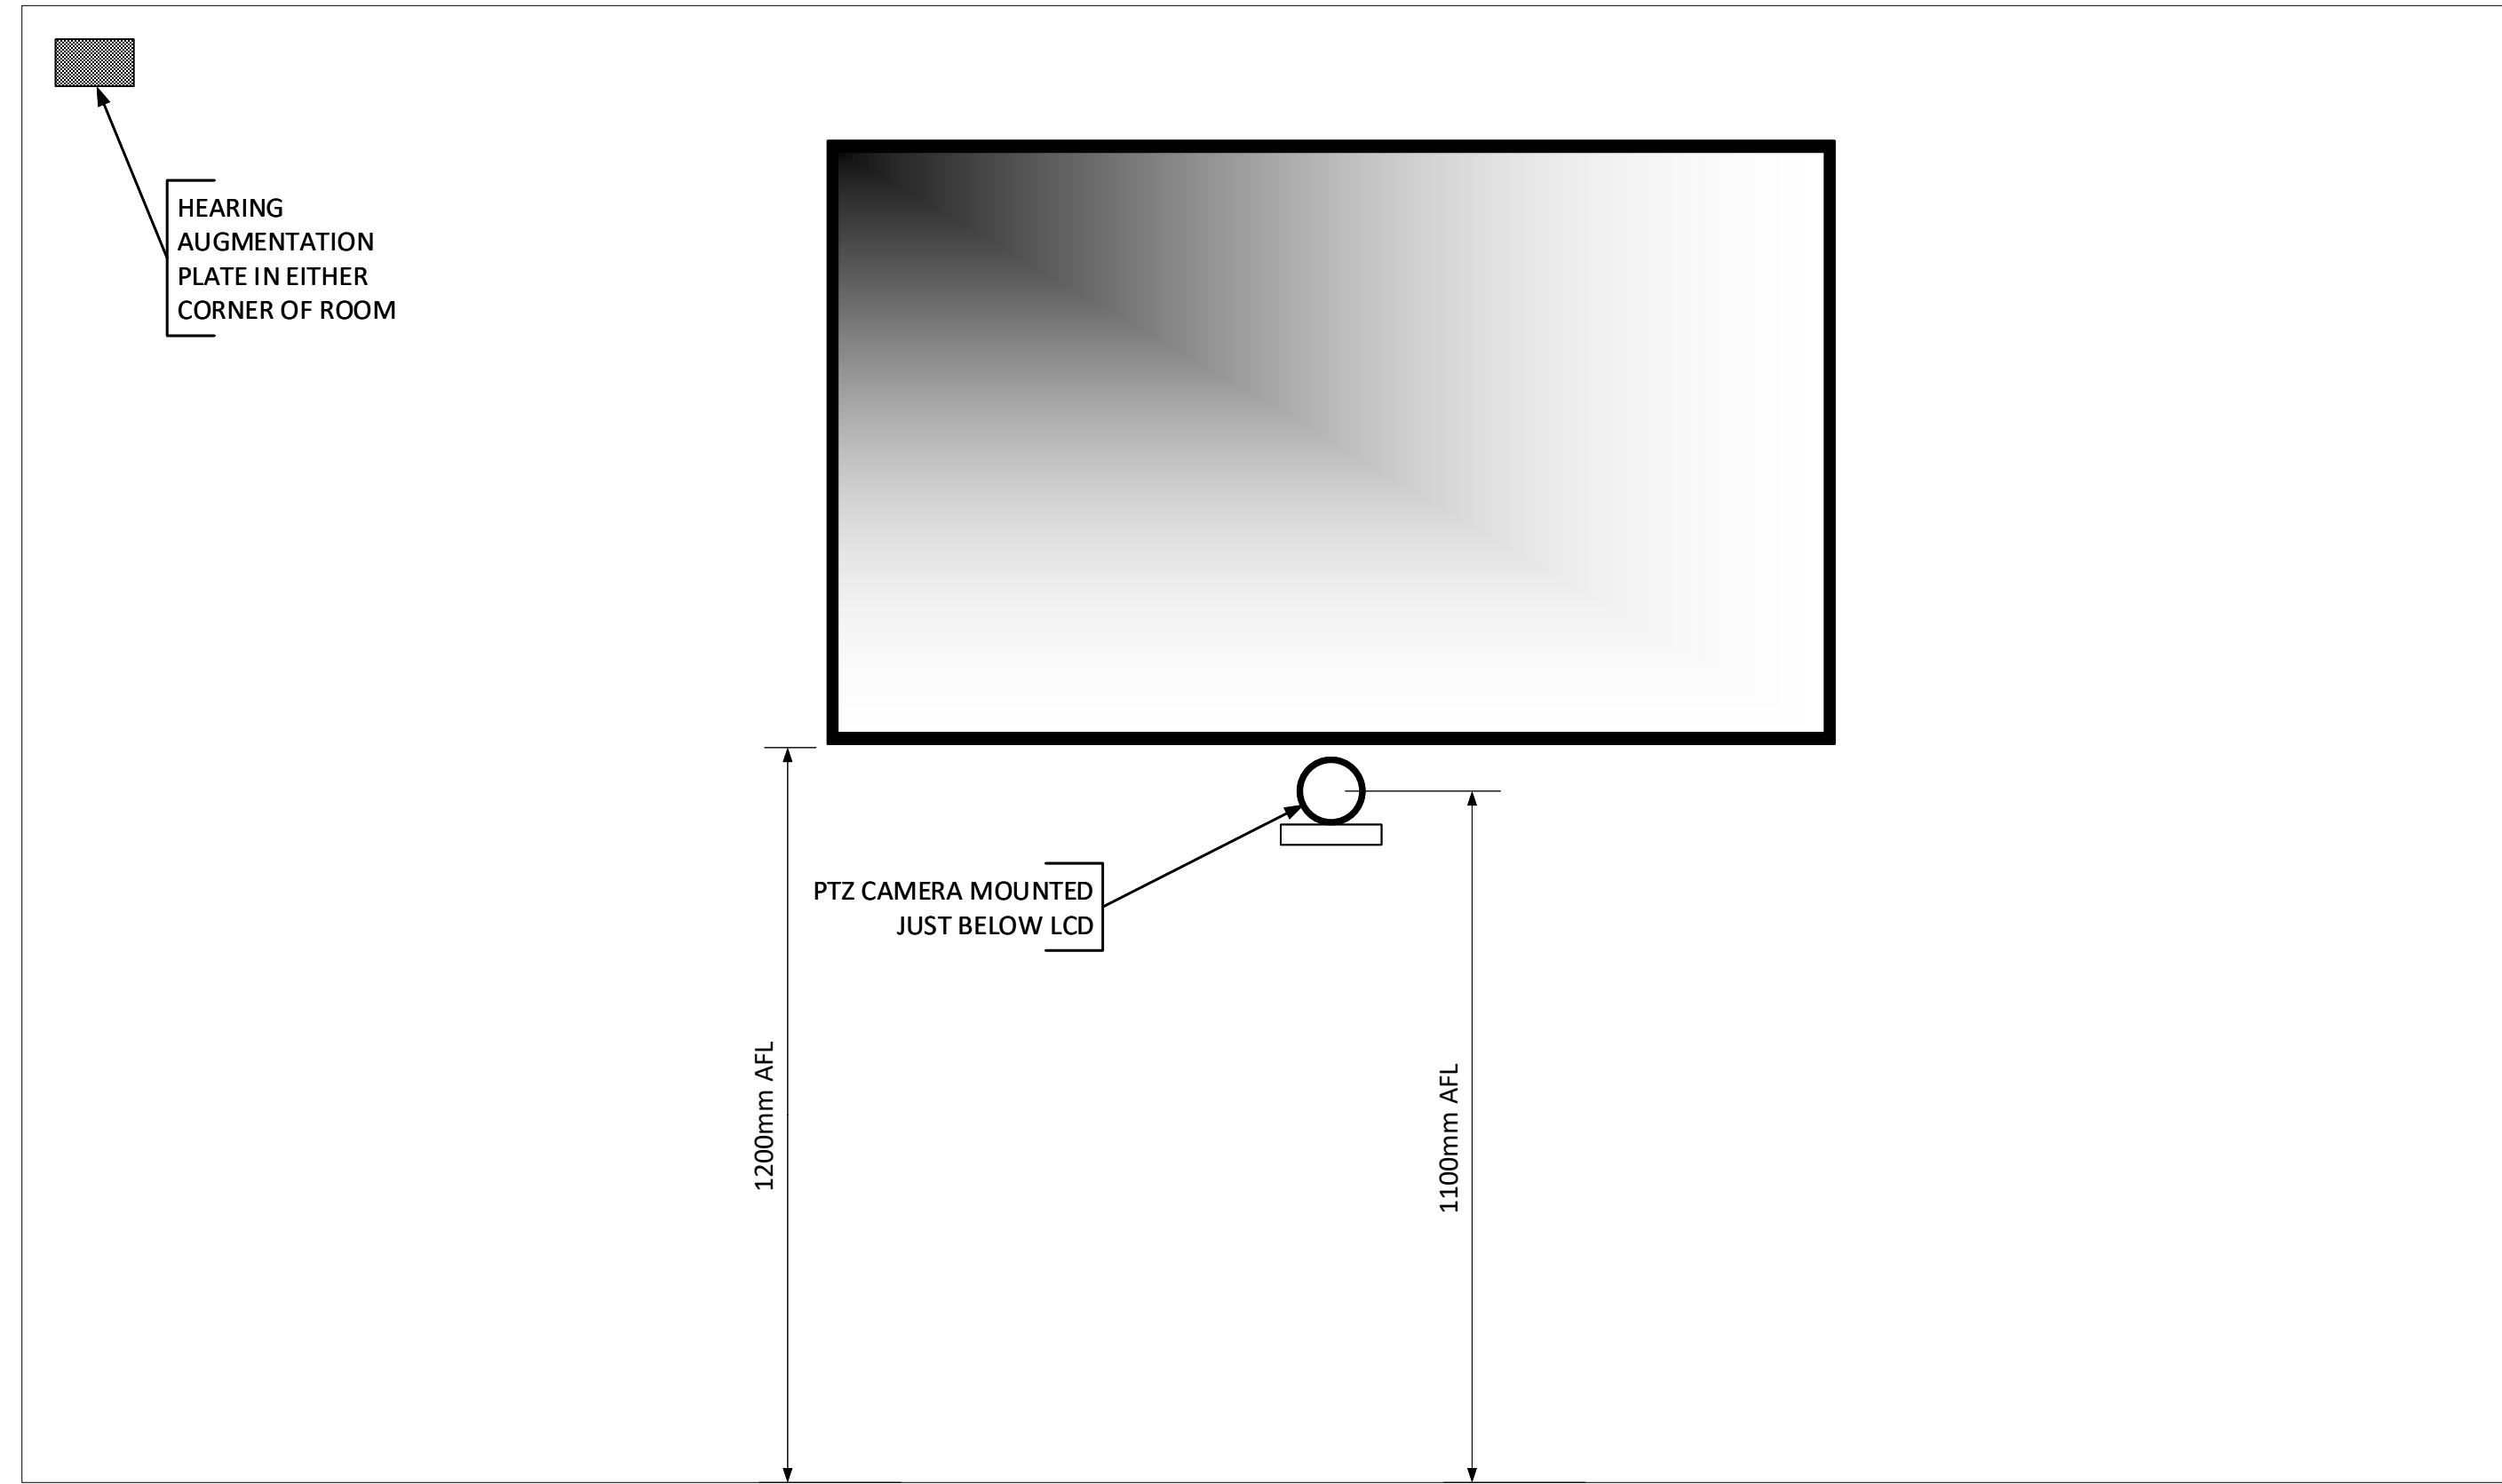

4 LARGE MEETING/COLLABORATION SPACE (ENCLOSED)
- NTS

NOTES
1. Refer general notes on AV-E-00


ANY DEVIATION FROM THE ABOVE AV STANDARD MUST BE APPROVED BY RMIT AV

C	ITS AVS 3.20 ISSUE	13 OCT 20	CS
B	ITS AVS 3.10 ISSUE	xx xxx 19	NK
A	ITS AVS 3.00 ISSUE	04 MAY 18	NK
REV	PURPOSE OF ISSUE	DATE	ISSUED BY




DRAWING DESCRIPTION:
AV ELEVATION DRAWINGS
MEETING/COLLABORATIVE SPACES (INDICATIVE)


RMIT AV STANDARDS			
DESIGNED	DRAWN	CHECKED	PROJECT REF NO
NK	NK	CS	AV STANDARD
PAPER SIZE	SCALE	SHEET	DOCUMENT REF NO
A1	NTS	2 OF 5	AV-E-01
REV	PURPOSE OF ISSUE	DATE	ISSUED BY
			C

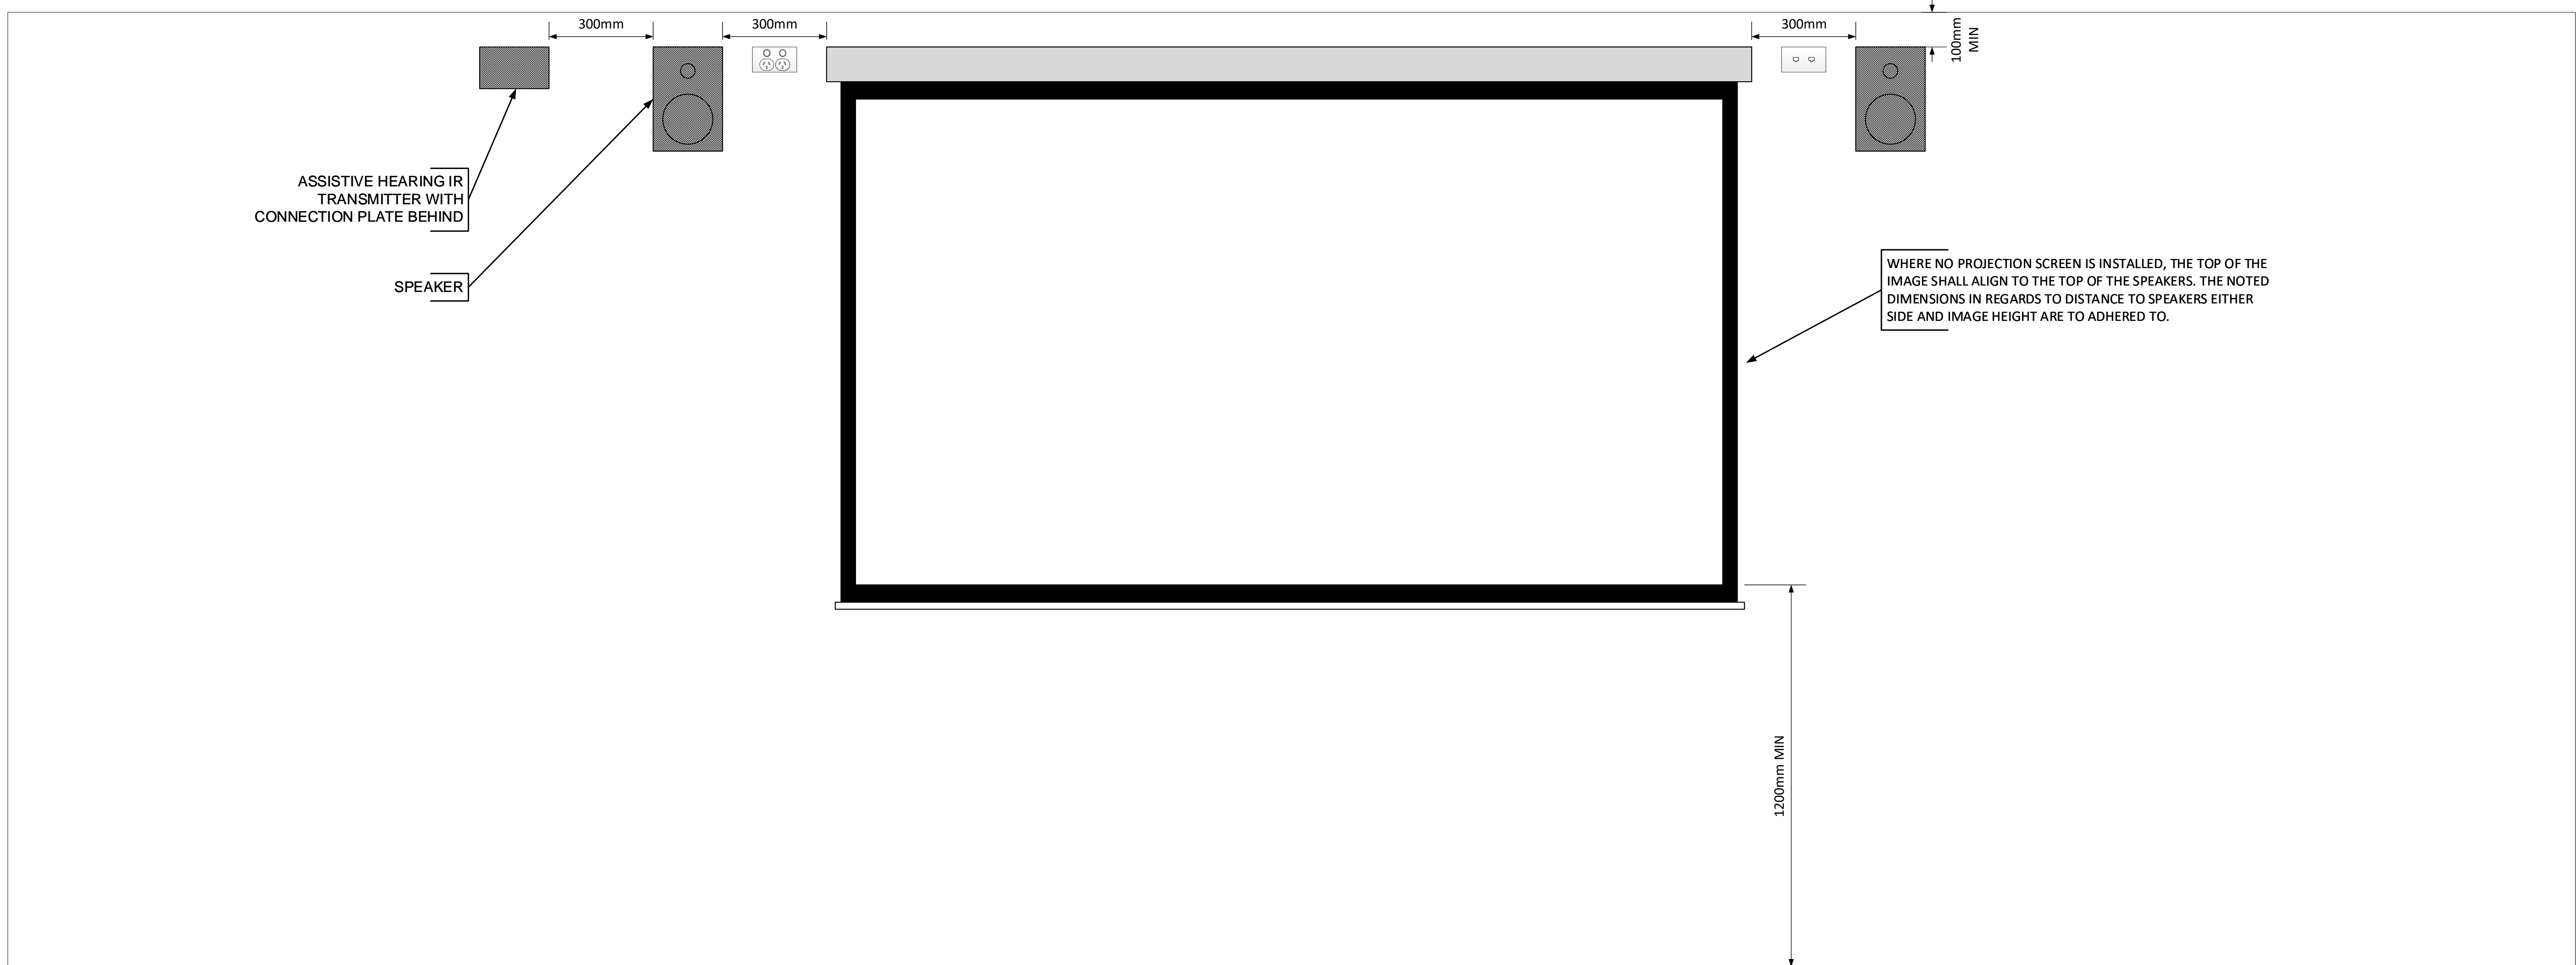

1 ELEVATION – PROJECTION SYSTEM
- NTS

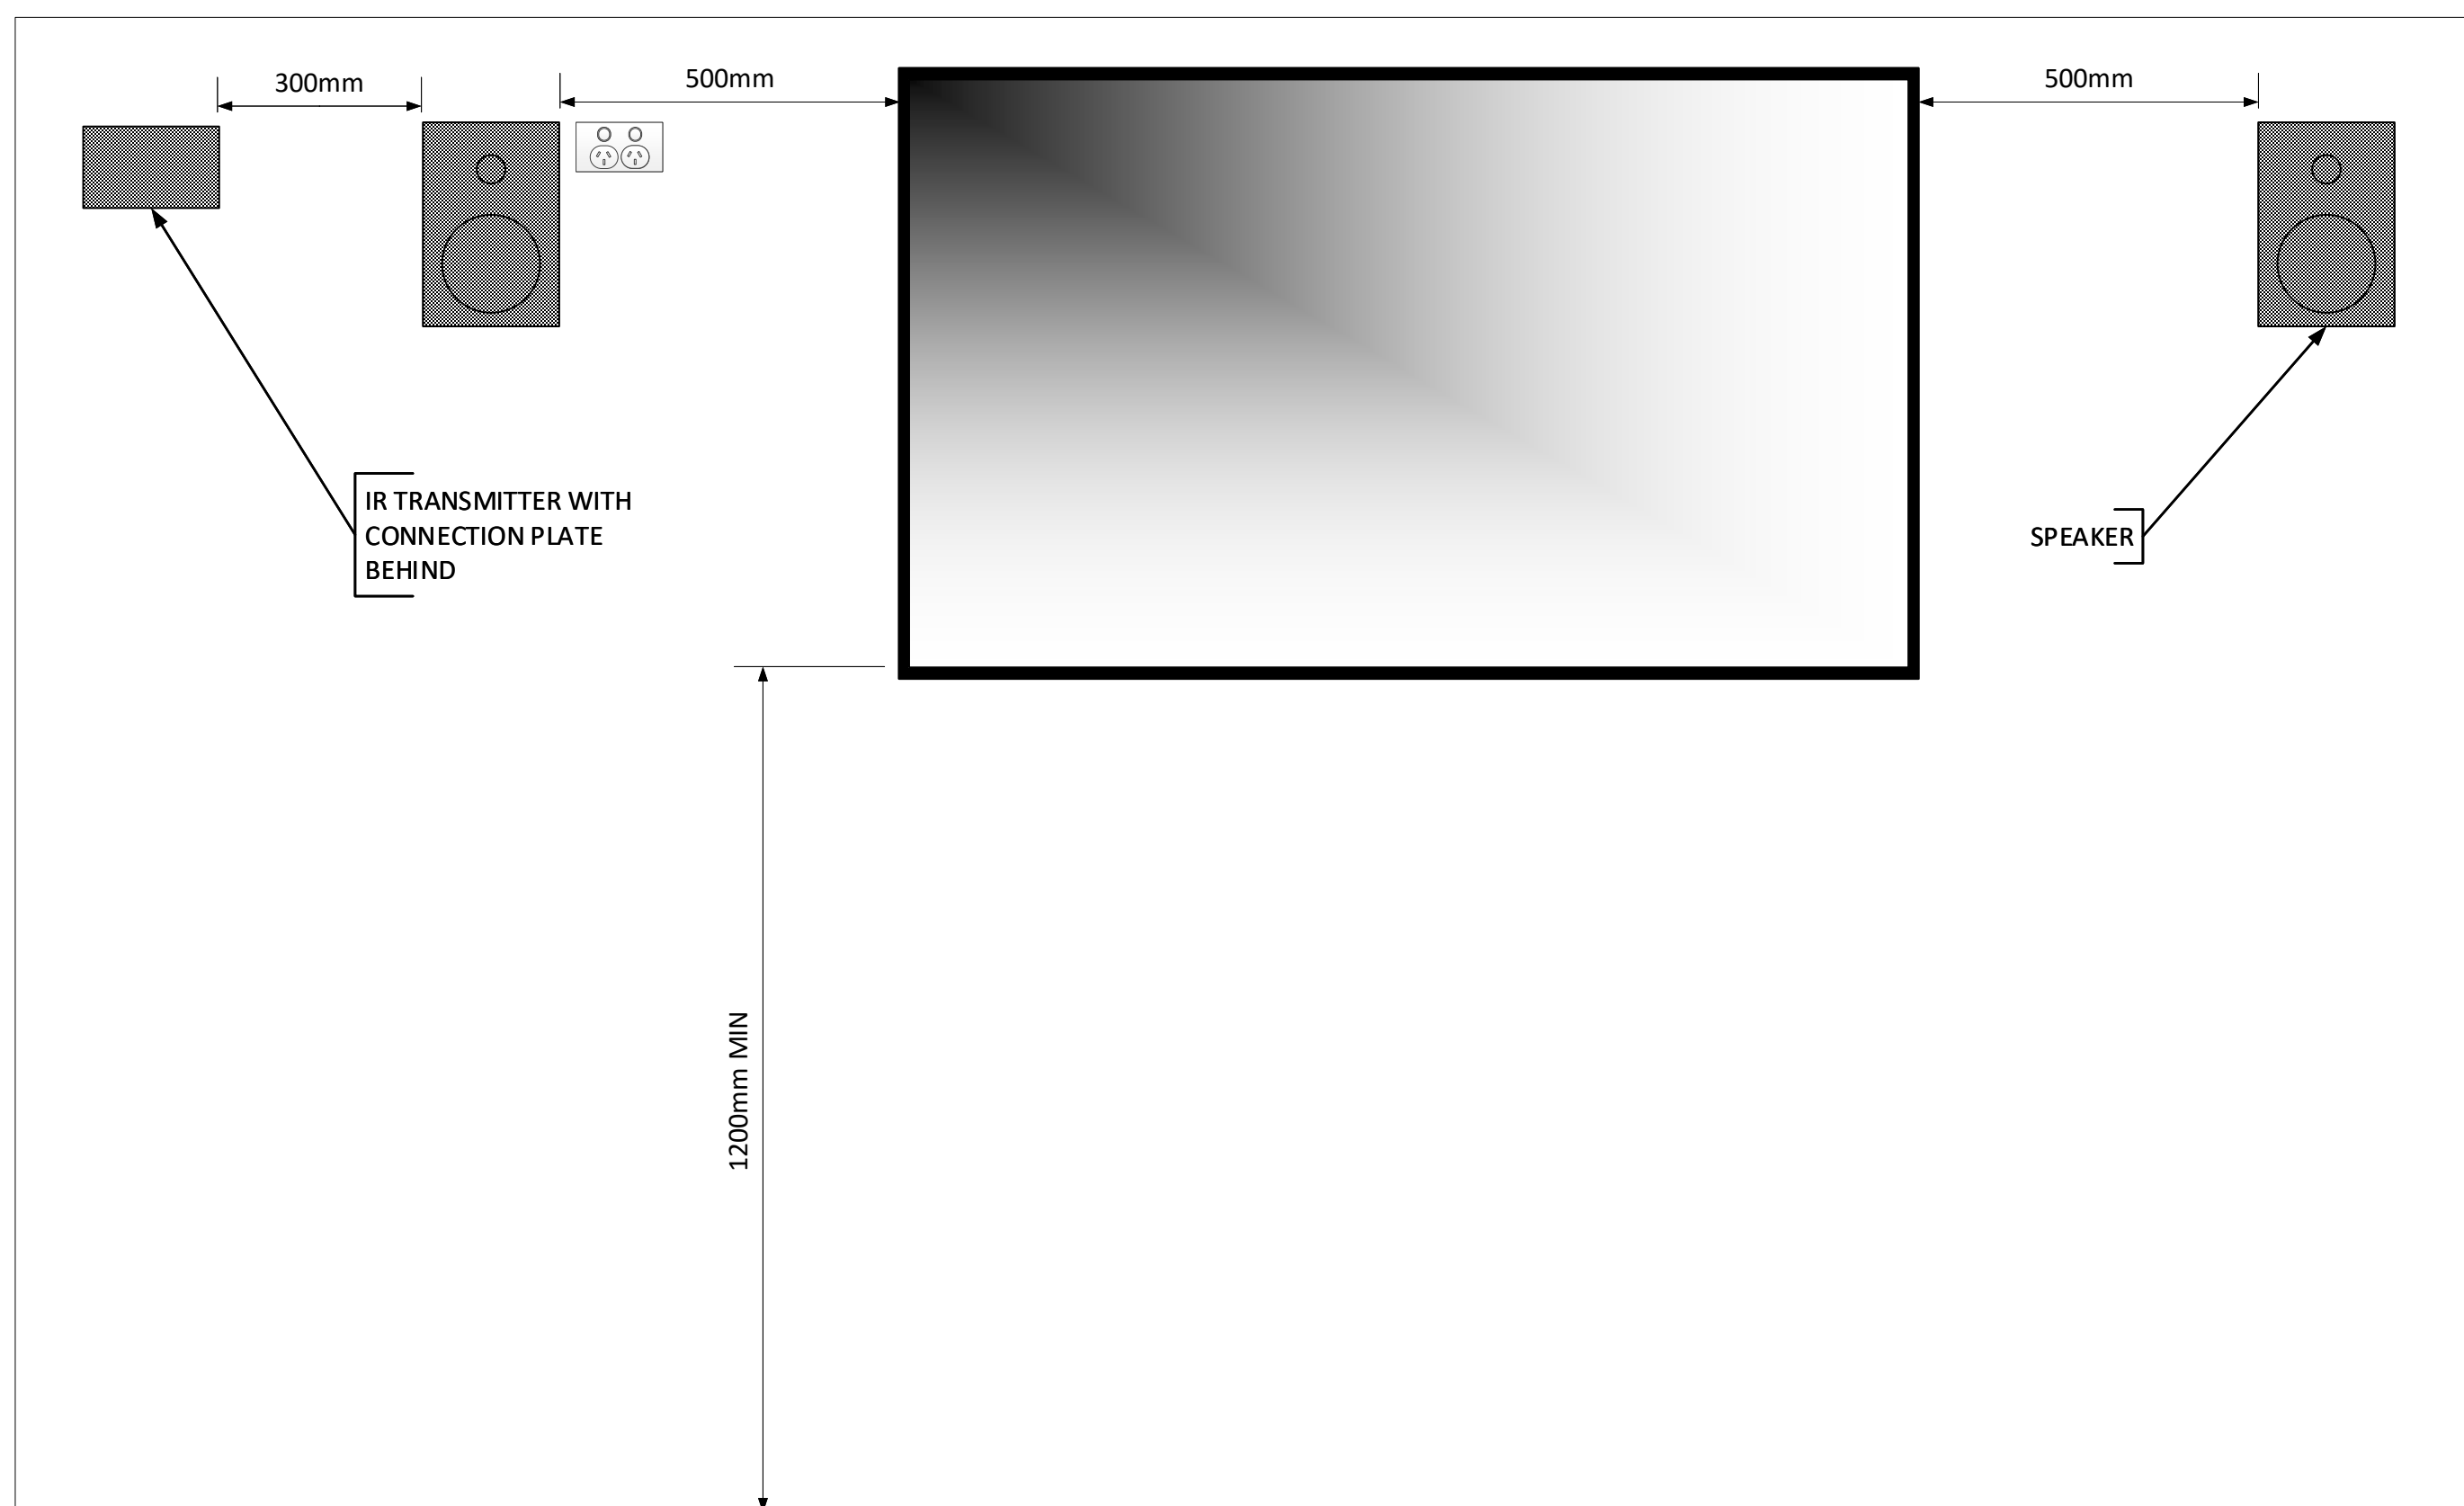

2 ELEVATION – LCD SYSTEM
- NTS

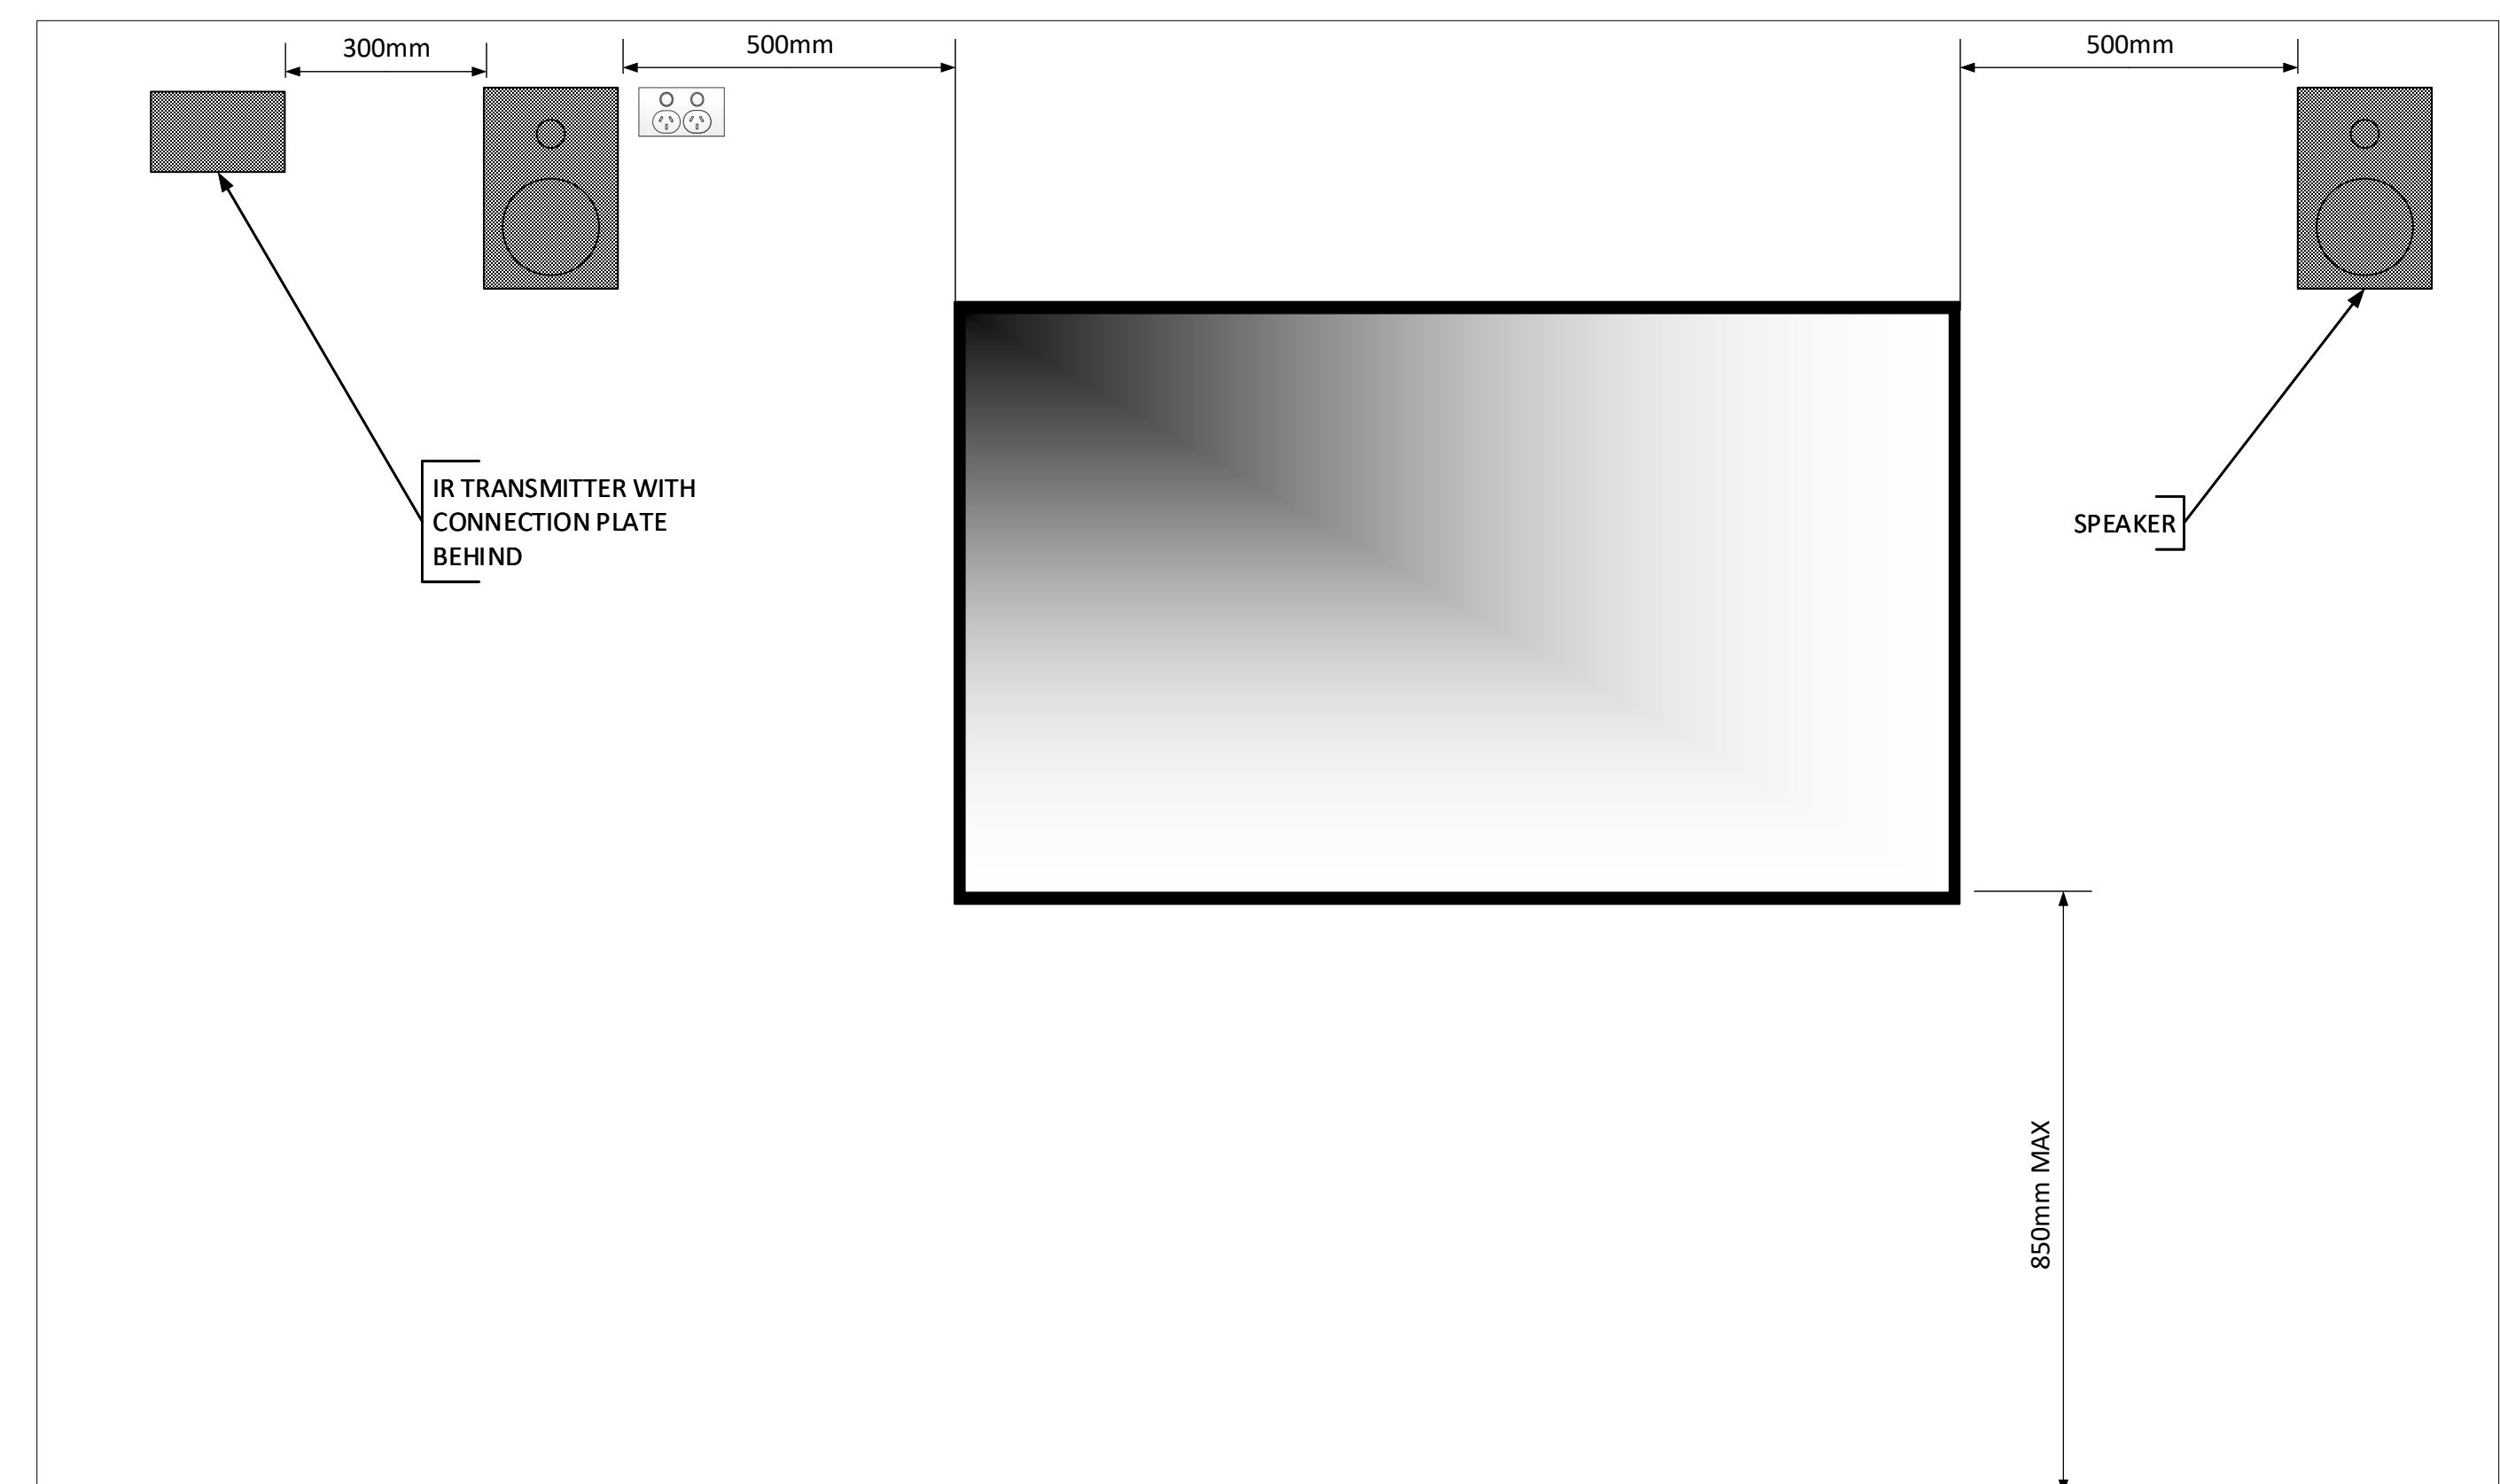

3 ELEVATION – INTERACTIVE LCD SYSTEM
- NTS

NOTES
1. Refer general notes on AV-E-00

ANY DEVIATION FROM THE ABOVE AV STANDARD MUST BE APPROVED BY RMIT AV

C	ITS AVS 3.20 ISSUE	13 OCT 20	CS
B	ITS AVS 3.10 ISSUE	xx xxx 19	NK
A	ITS AVS 3.00 ISSUE	04 MAY 18	NK
REV	PURPOSE OF ISSUE	DATE	ISSUED BY


RMIT UNIVERSITY

DRAWING DESCRIPTION:
AV ELEVATION DRAWINGS
FLAT-FLOOR TEACHING SPACE (INDICATIVE)

PROJECT NAME:
RMIT AV STANDARDS

DESIGNED	DRAWN	CHECKED	PROJECT REF NO	DOCUMENT REF NO	REV
NK	NK	CS	AV STANDARD	AV-E-02	C

PAPER SIZE: A1
SCALE: NTS
SHEET: 3 OF 5

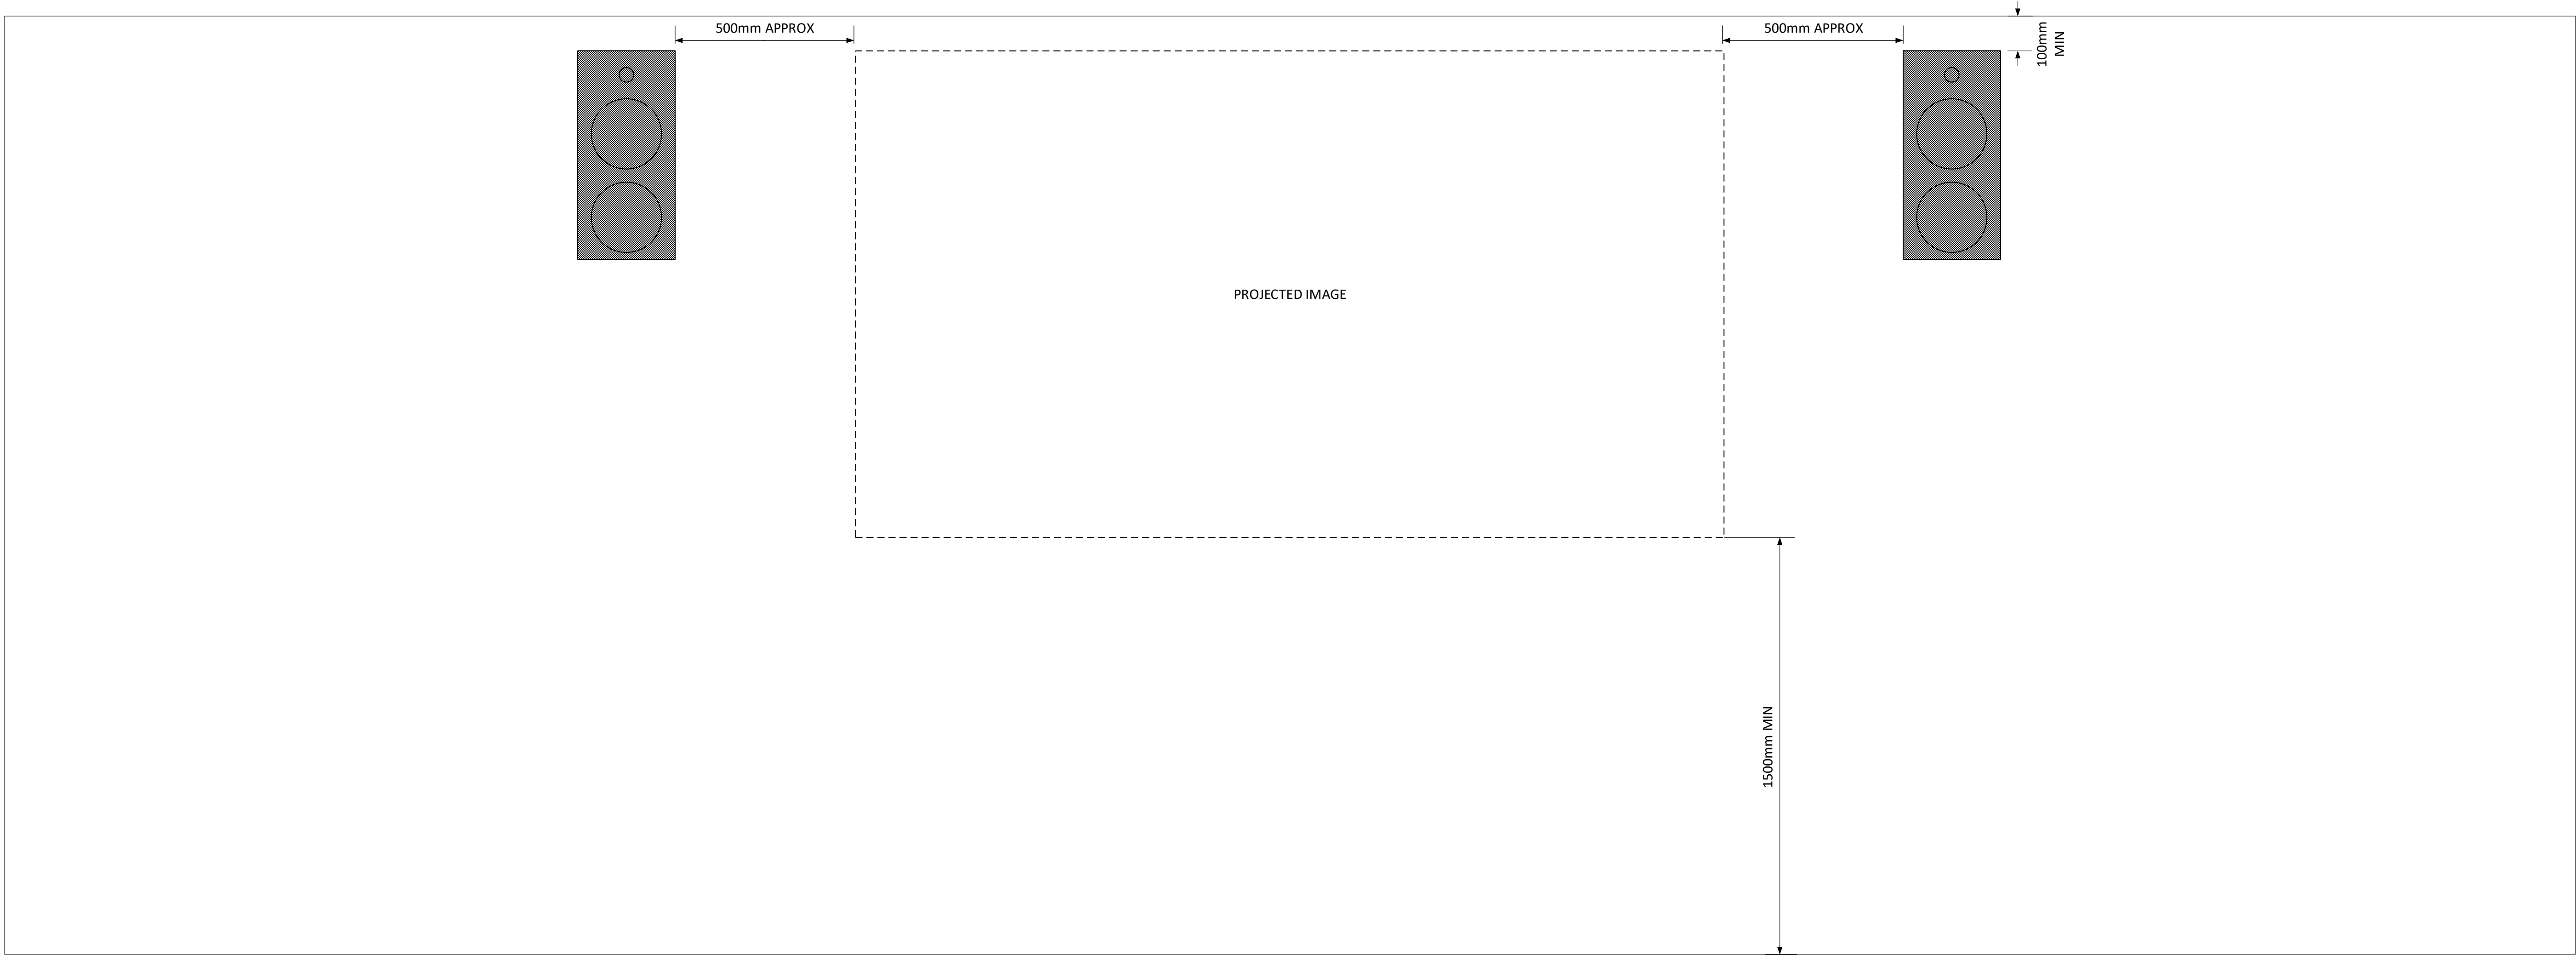

1
-
ELEVATION – PROJECTION SYSTEM
NTS

NOTES
1. Refer general notes on AV-E-00


ANY DEVIATION FROM THE ABOVE AV STANDARD MUST BE APPROVED BY RMIT AV

C	ITS AVS 3.20 ISSUE	13 OCT 20	CS
B	ITS AVS 3.10 ISSUE	xx xxx 19	NK
A	ITS AVS 3.00 ISSUE	04 MAY 18	NK
REV	PURPOSE OF ISSUE	DATE	ISSUED BY



DRAWING DESCRIPTION						
AV ELEVATION DRAWINGS LECTURE THEATRE – SINGLE IMAGE (INDICATIVE)						
PROJECT NAME						
RMIT AV STANDARDS						
DESIGNED	DRAWN	CHECKED	PROJECT REF NO	DOCUMENT REF NO	REV	
NK	NK	CS	AV STANDARD	AV-E-03	C	

PAPER SIZE	SCALE	SHEET
A1	NTS	4 OF 5

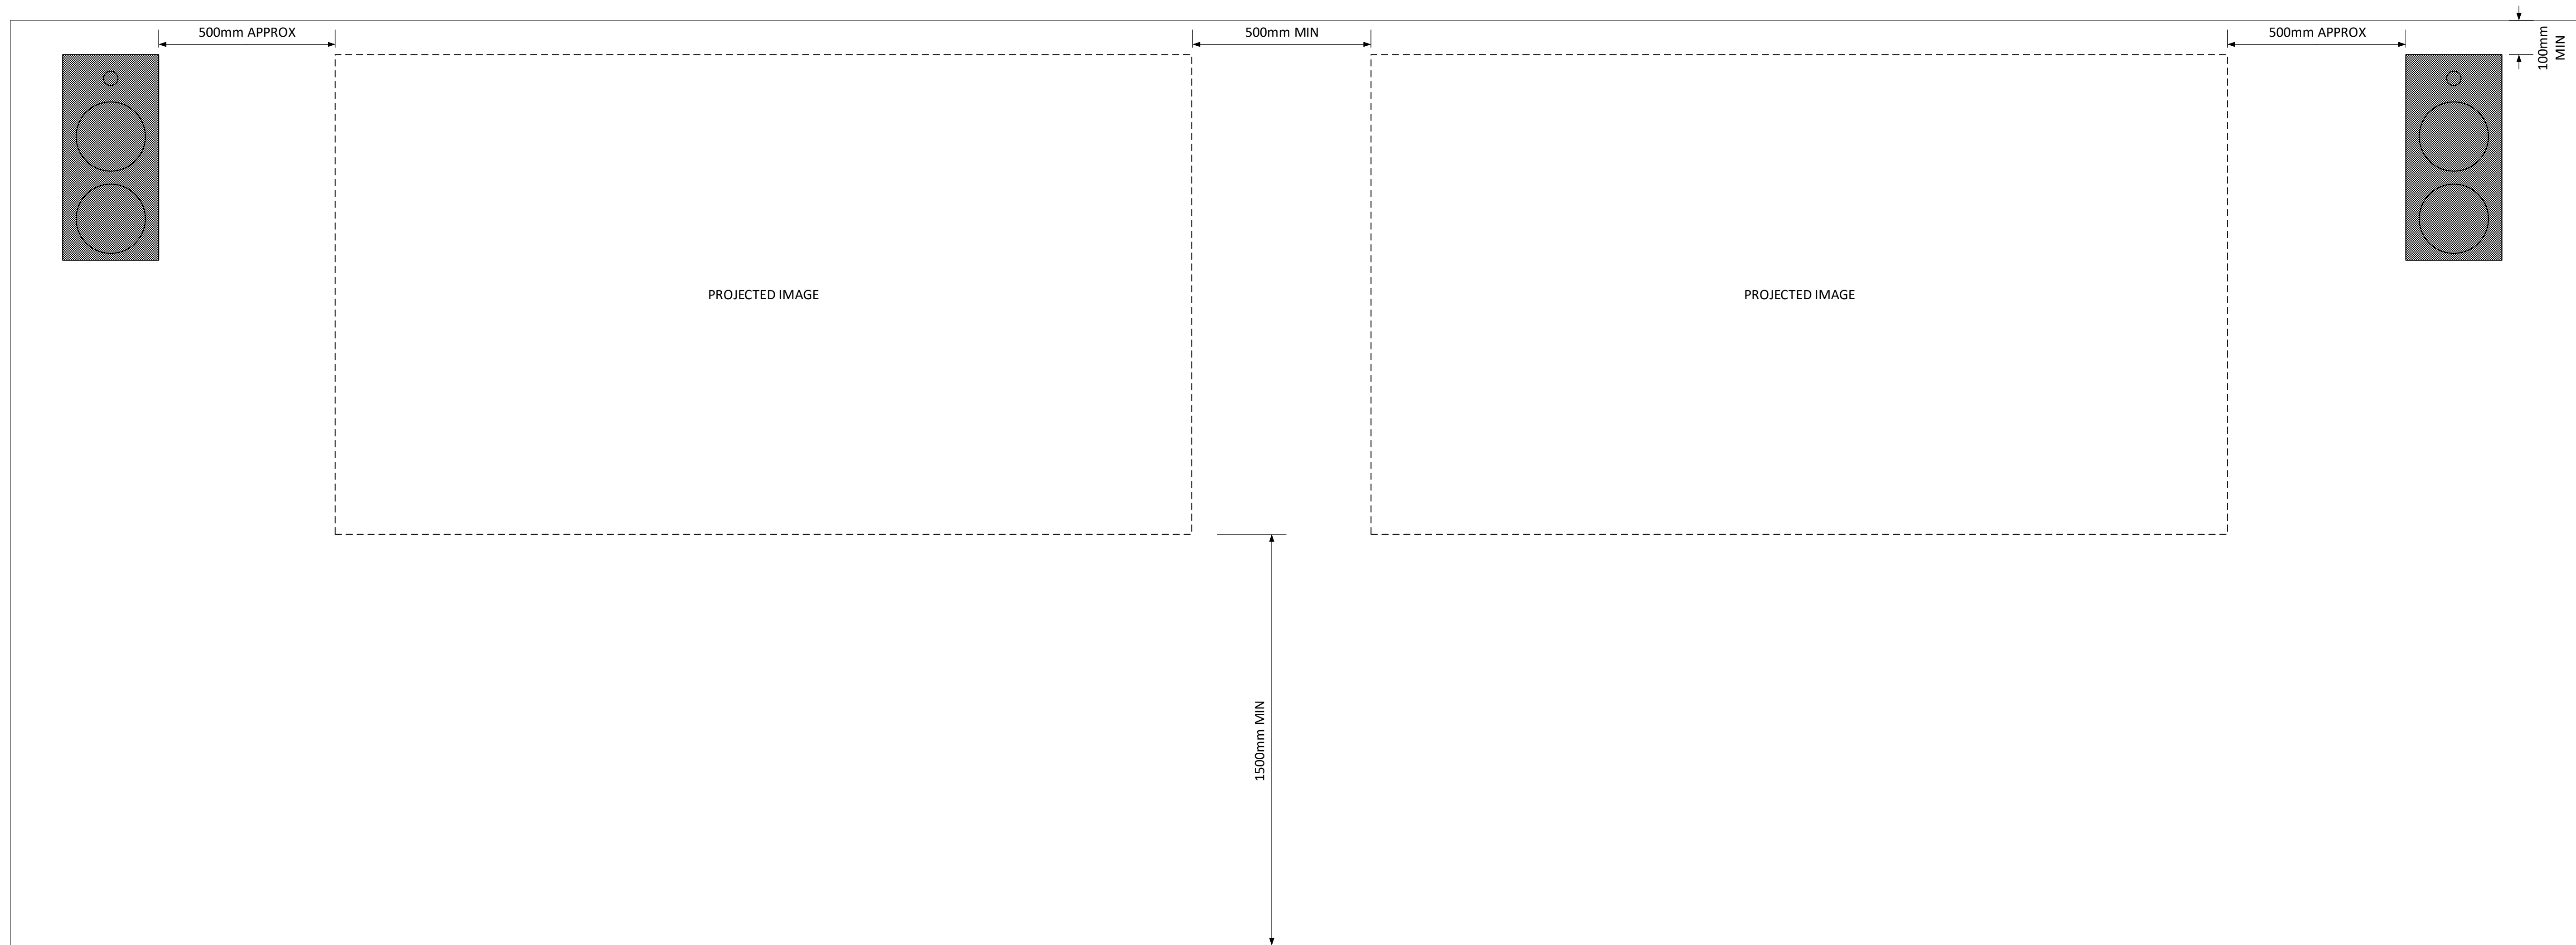

1
-
ELEVATION – PROJECTION SYSTEM
NTS

NOTES
1. Refer general notes on AV-E-00

ANY DEVIATION FROM THE ABOVE AV STANDARD MUST BE APPROVED BY RMIT AV

C	ITS AVS 3.20 ISSUE	13 OCT 20	CS
B	ITS AVS 3.10 ISSUE	xx xxx 19	NK
A	ITS AVS 3.00 ISSUE	04 MAY 18	NK
REV	PURPOSE OF ISSUE	DATE	ISSUED BY

			DRAWING DESCRIPTION: AV ELEVATION DRAWINGS LECTURE THEATRE – DUAL IMAGE (INDICATIVE)			
PAPER SIZE: A1 SCALE: NTS SHEET: 5 OF 5			PROJECT NAME: RMIT AV STANDARDS			
DESIGNED	DRAWN	CHECKED	PROJECT REF NO	DOCUMENT REF NO	REV	
NK	NK	CS	AV STANDARD	AV-E-04	C	